
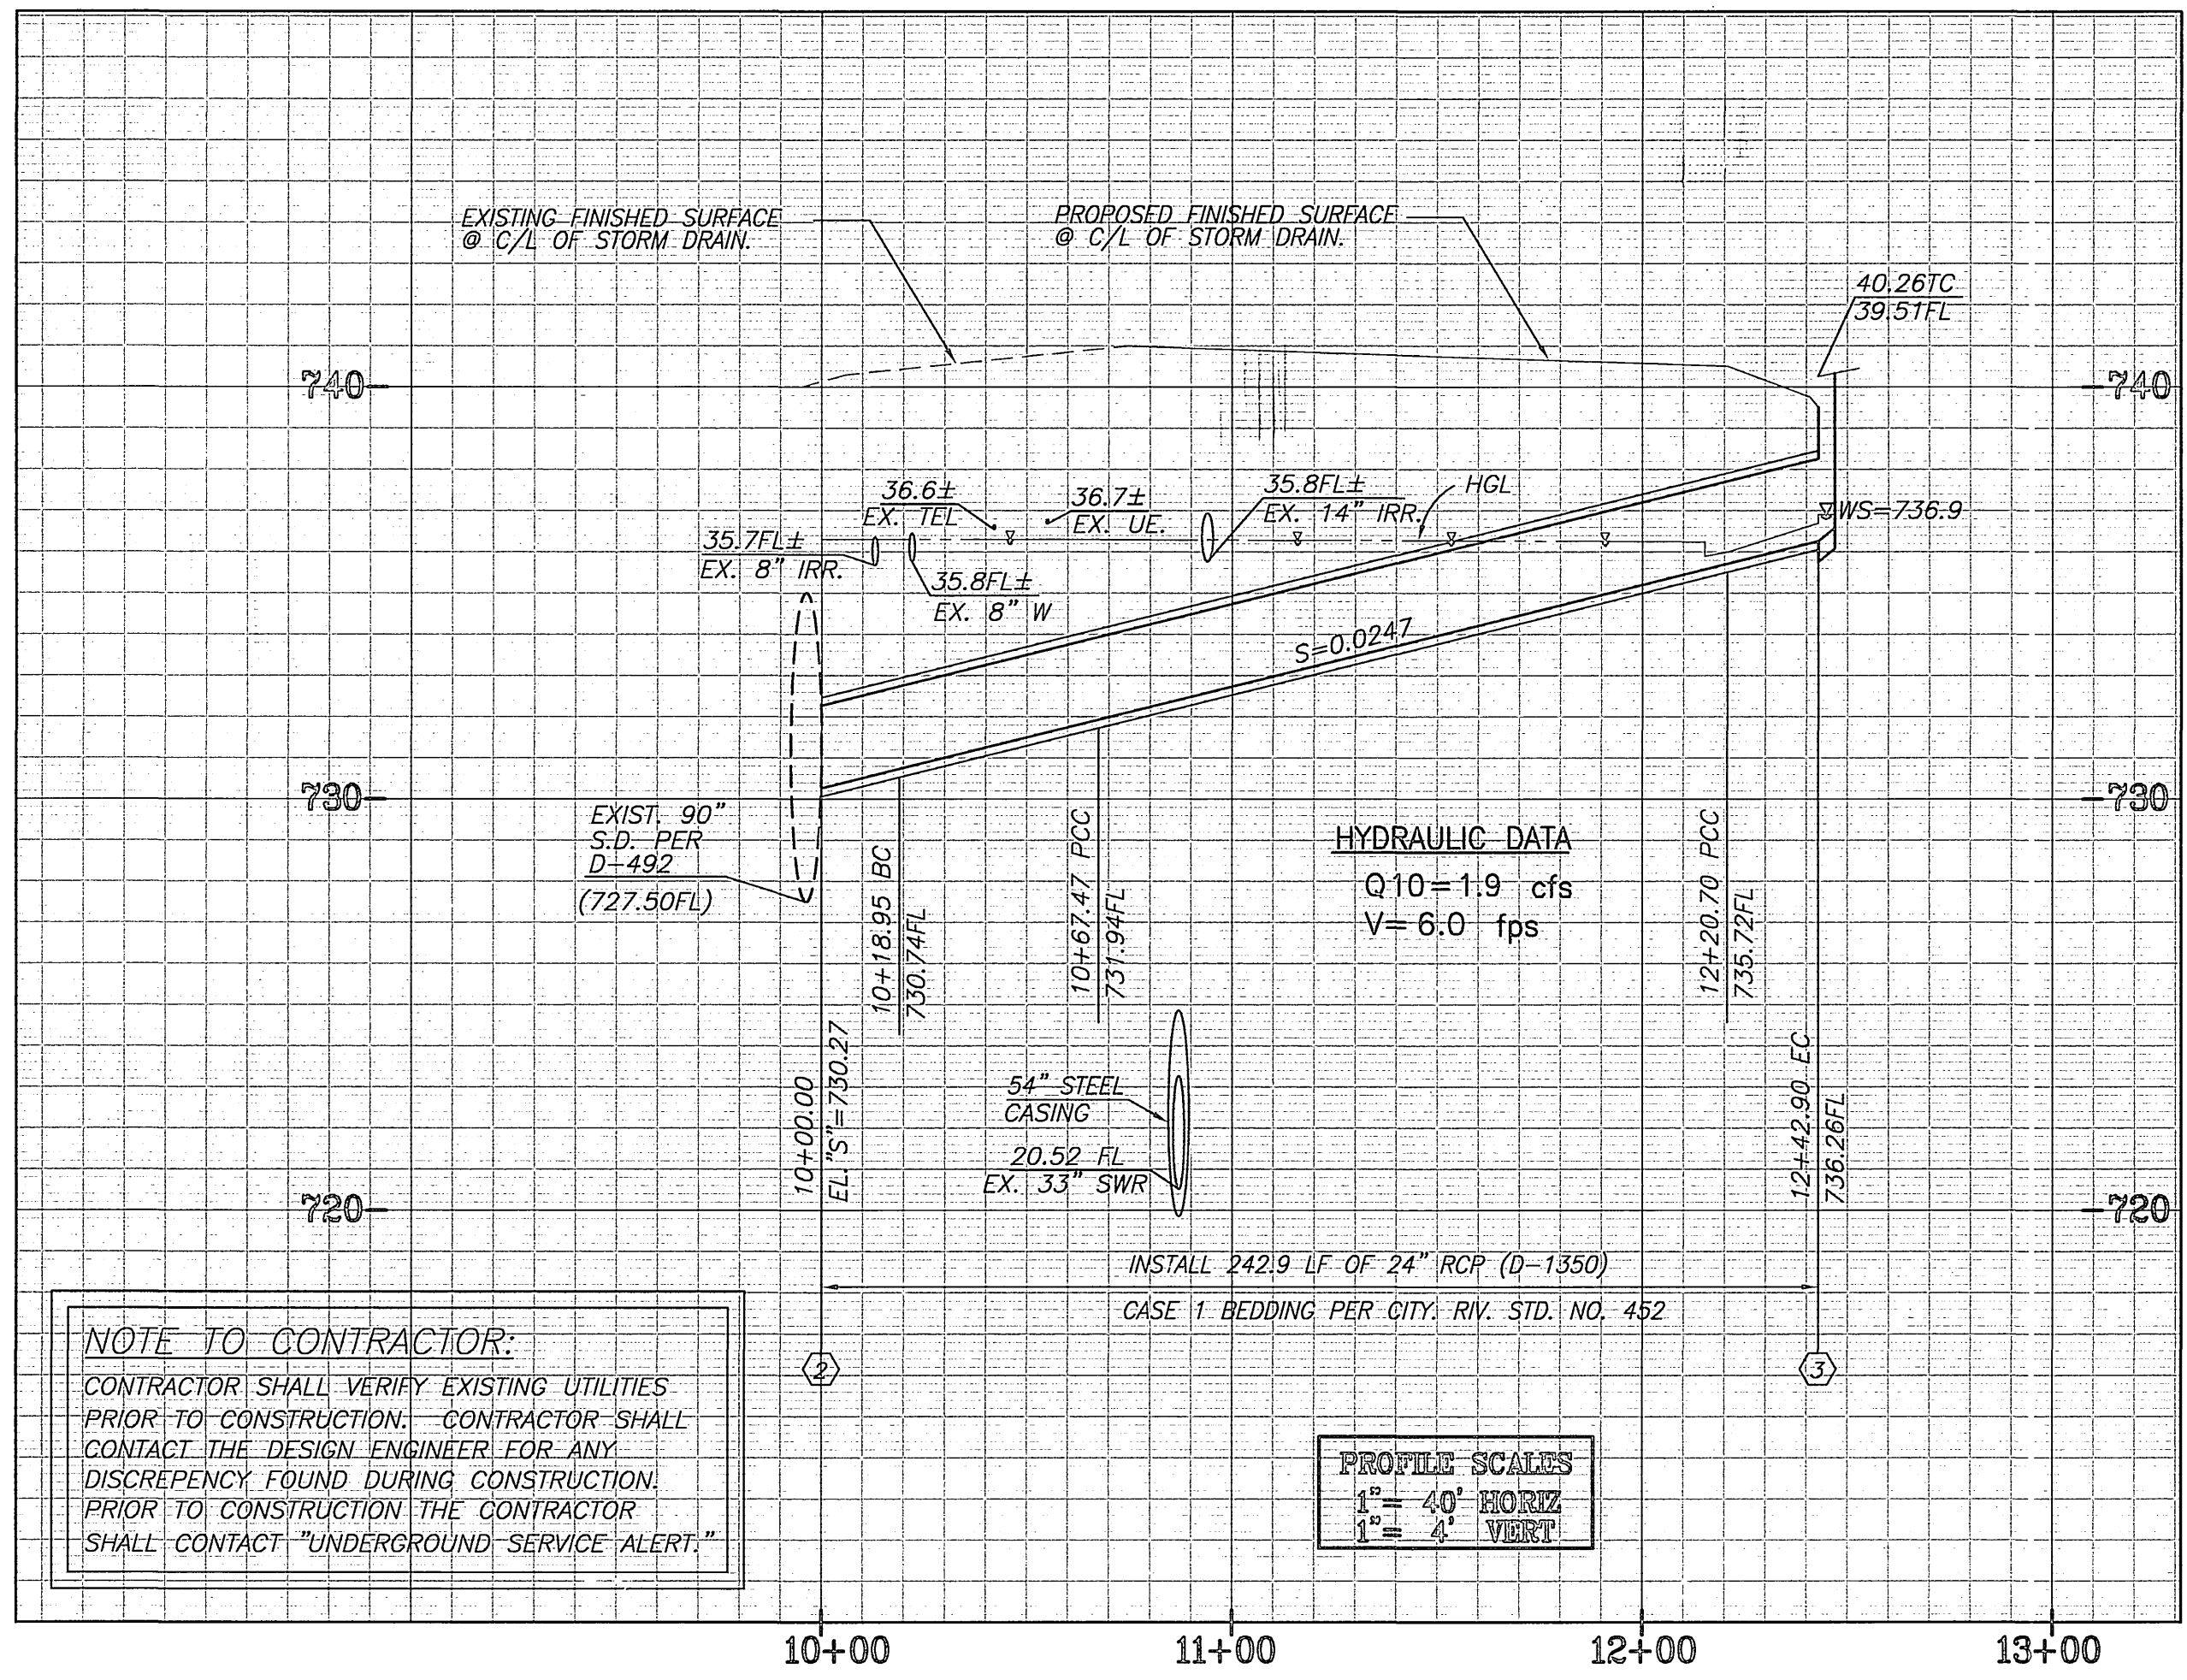



PARCEL MAP 26355, PAR. 6

STORM DRAIN PLAN

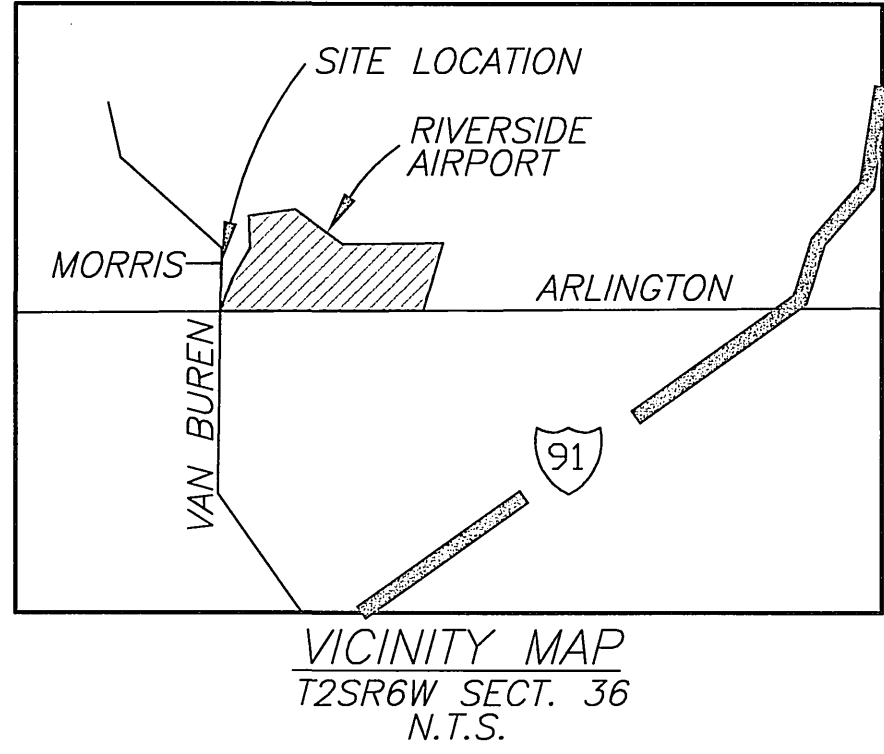

NOTE TO CONTRACTOR:
CONTRACTOR SHALL VERIFY EXISTING UTILITIES PRIOR TO CONSTRUCTION. CONTRACTOR SHALL CONTACT THE DESIGN ENGINEER FOR ANY DISCREPANCY FOUND DURING CONSTRUCTION. PRIOR TO CONSTRUCTION THE CONTRACTOR SHALL CONTACT "UNDERGROUND SERVICE ALERT."

PROFILE SCALES
1" = 40' HORIZ
1" = 4' VERT

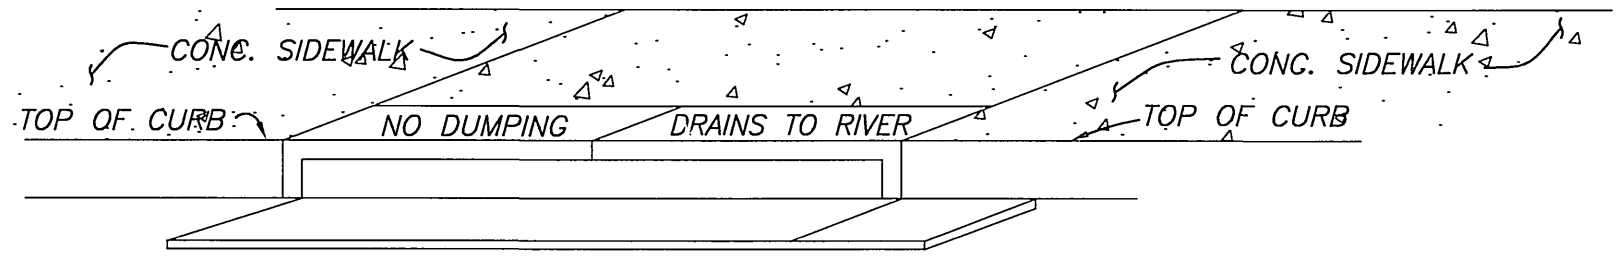


CATCH BASIN STENCILING DETAIL

N.T.S.

- (A) STENCILS TO HAVE 2" LETTER AS FOLLOWS:
NO DUMPING
DRAINS TO RIVER
- (B) PLACE BOTH STENCILS CENTERED WITHIN THE CATCHBASIN OPENING AND WITHIN THE TOP OF CURB.
- (C) SPRAY BOTH STENCILS WITH WHITE PAINT.
- (D) REMOVE STENCILS WHEN PAINT IS DRY.

NOTE TO CONTRACTOR:
CONTRACTOR SHALL VERIFY EXISTING UTILITIES PRIOR TO CONSTRUCTION. CONTRACTOR SHALL CONTACT THE DESIGN ENGINEER FOR ANY DISCREPANCY FOUND DURING CONSTRUCTION. PRIOR TO CONSTRUCTION THE CONTRACTOR SHALL CONTACT "UNDERGROUND SERVICE ALERT."

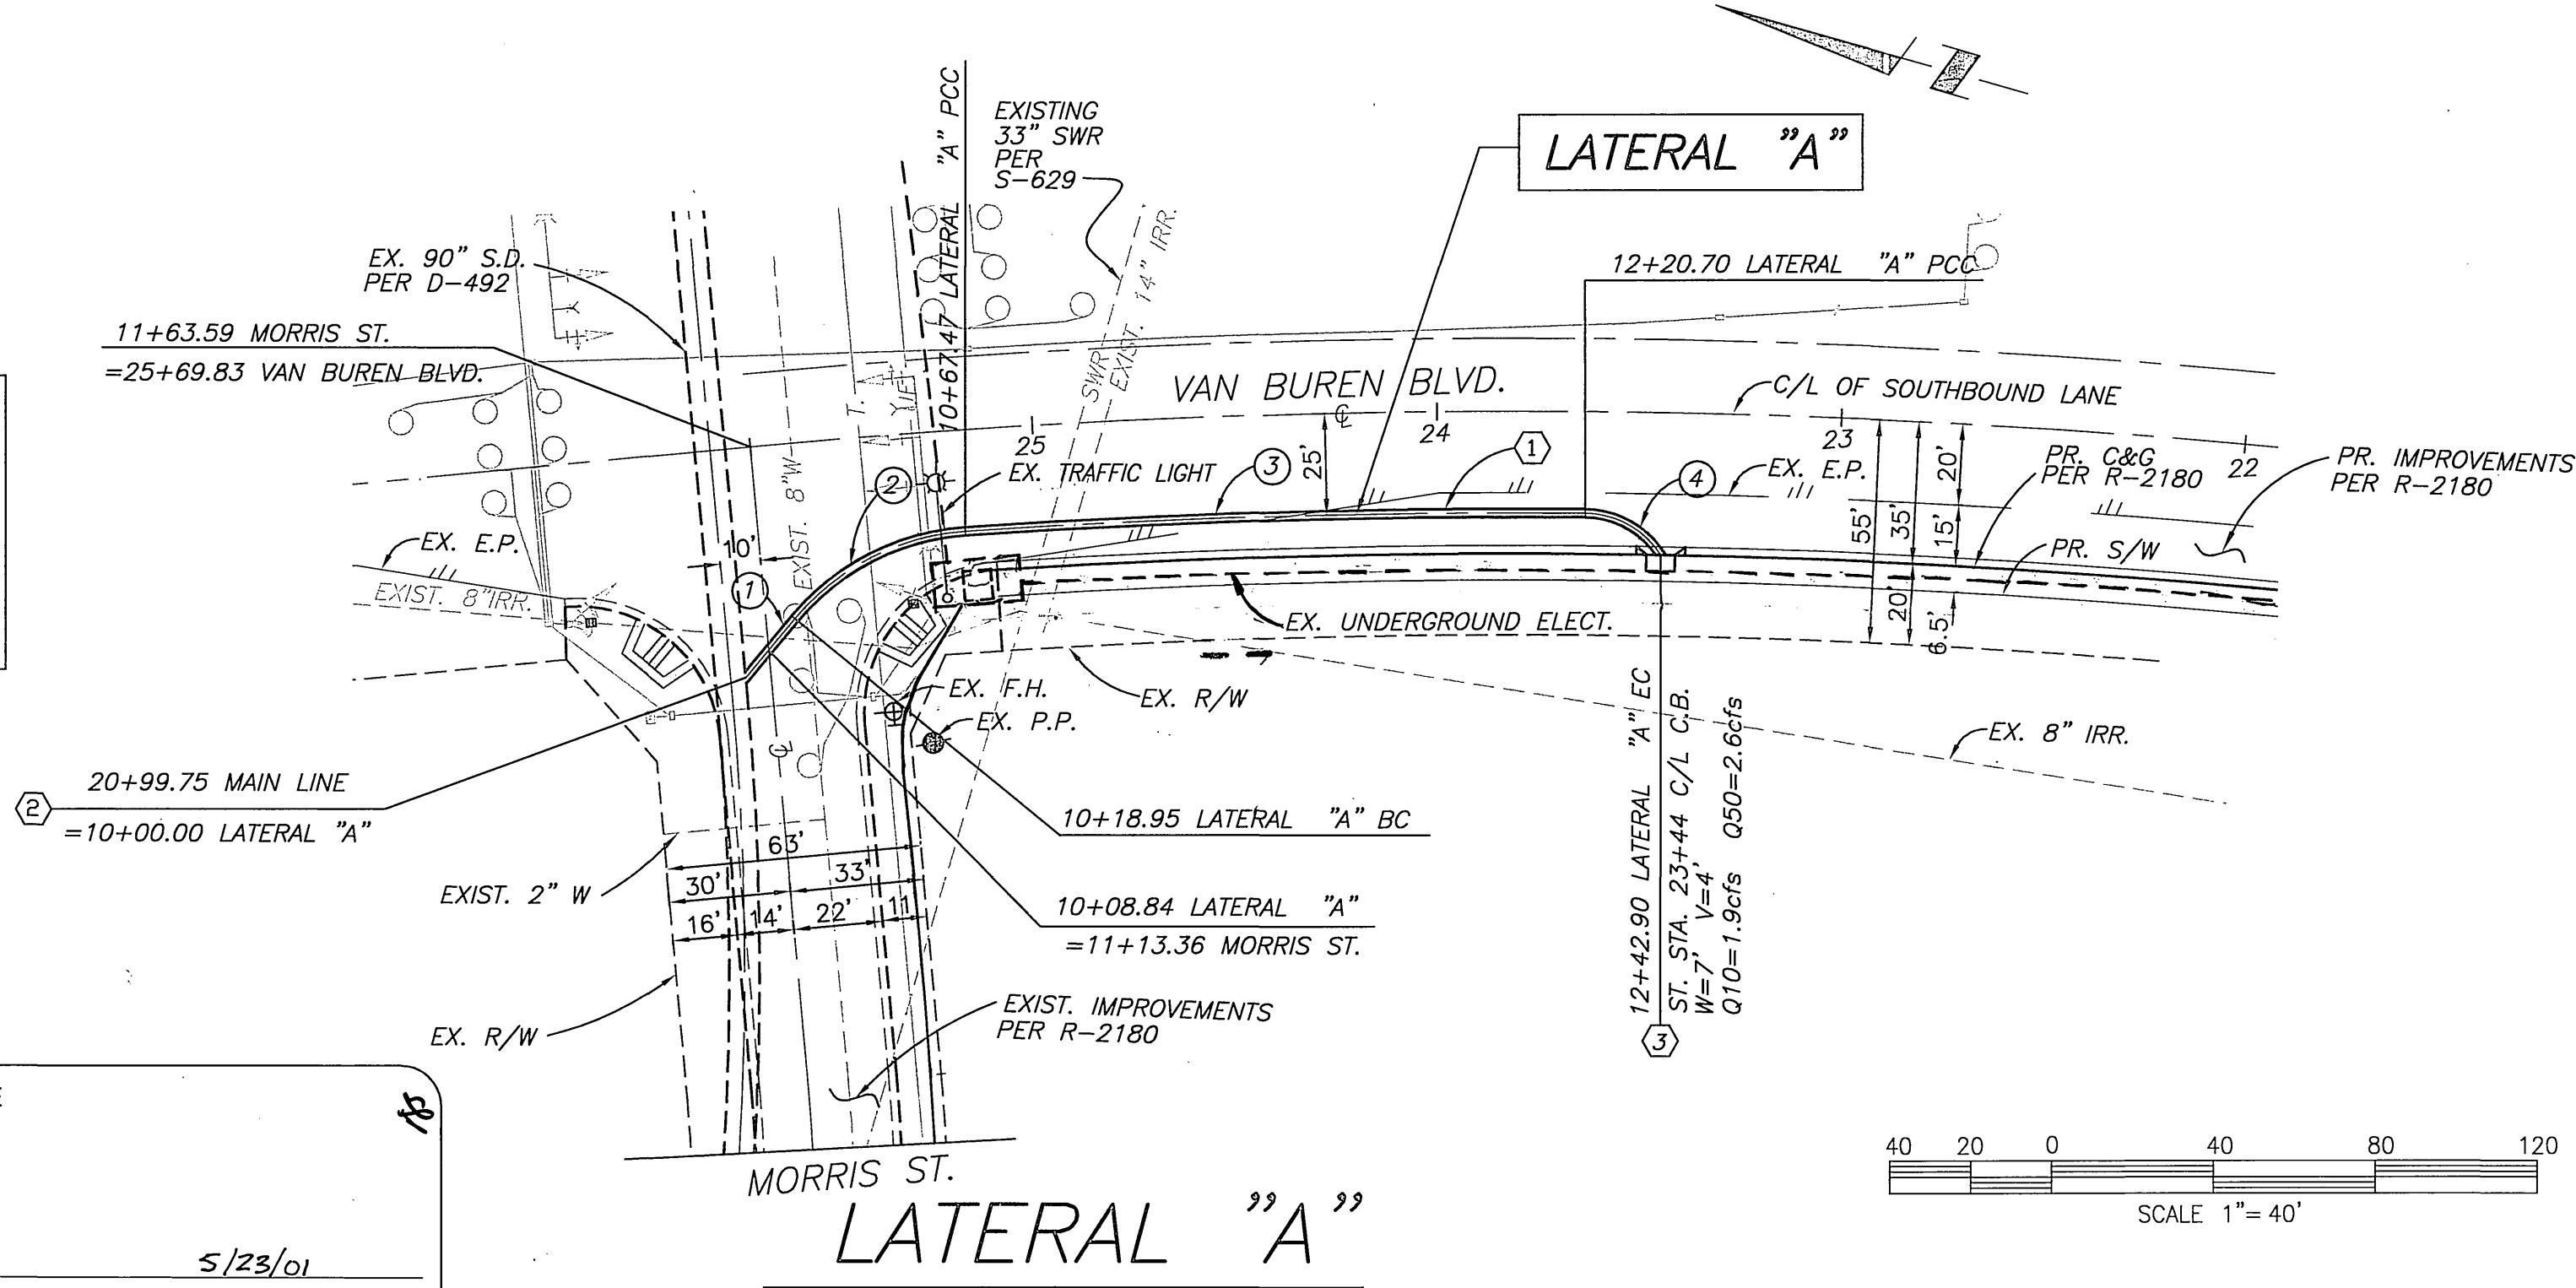

CONSTRUCTION NOTES QUANTITY

- (1) INSTALL 24" RCP (D-1350) 243 L.F.
- (2) CONSTRUCT JUNCTION STRUCTURE NO. 4 (CASE 1) PER CITY OF RIVERSIDE STANDARD DRAWING NO. 423. 1 EA.
- (3) CONSTRUCT CATCH BASIN PER CITY OF RIVERSIDE STANDARD DRAWING NO. 405. (W=7' V=4') 1 EA.

CURVE/LINE DATA

| Δ | DELTA/BEARING | RADIUS | LENGTH | TANGENT |
|---|---------------|--------|---------|---------|
| 1 | S66°51'59" | — | 18.95' | — |
| 2 | 46°20'04" | 60.00' | 48.52' | 25.68' |
| 3 | 04°26'43" | 1975' | 153.23' | 76.65' |
| 4 | 56°31'30" | 22.50' | 22.20' | 12.10' |

CITY OF RIVERSIDE
PUBLIC UTILITIES DEPARTMENT-ELECTRIC
OVERHEAD & UNDERGROUND SHEET 1

PACIFIC BELL TELEPHONE
SHEET 1

CITY OF RIVERSIDE
WATER DIVISION

Underground Service Alert
Call: TOLL FREE
1 - 800
227-2600
TWO WORKING DAYS BEFORE YOU DIG

PRIVATE ENGINEERING NOTE
CONSTRUCTION CONTRACTOR AGREES THAT IN ACCORDANCE WITH GENERALLY ACCEPTED CONSTRUCTION PRACTICES, CONSTRUCTION CONTRACTOR WILL BE REQUIRED TO ASSUME SOLE AND COMPLETE RESPONSIBILITY FOR JOB SITE CONDITIONS DURING THE COURSE OF CONSTRUCTION OF THE PROJECT, INCLUDING SAFETY OF ALL PERSONS AND PROPERTY; THAT THIS REQUIREMENT SHALL BE MADE TO APPLY CONTINUOUSLY AND NOT BE LIMITED TO NORMAL WORKING HOURS, AND CONSTRUCTION CONTRACTOR FURTHER AGREES TO DEFEND, INDEMNIFY AND HOLD DESIGN PROFESSIONAL HARMLESS FROM ANY AND ALL LIABILITY, REAL OR ALLEGED, IN CONNECTION WITH THE PERFORMANCE OF WORK ON THIS PROJECT, EXCEPTING LIABILITY ARISING FROM THE SOLE NEGLIGENCE OF DESIGN PROFESSIONAL.



PREPARED UNDER THE DIRECTION OF:
REGISTERED CIVIL ENGINEER NO. 50293
EXPIRATION DATE: 6-30-01 DATE: 5/16/01

CANTY ENGINEERING GROUP, INC.
CIVIL ENGINEERING - PLANNING - SURVEYING
2020 IOWA AVENUE, SUITE 102, P.O. BOX 52050, RIVERSIDE, CA 92517
TEL (909) 683 - 5234 FAX (909) 683 - 5301
CITY OF RIV. BUSINESS TAX ACCT. NO. 69372 EXP. DATE 04-07-02
SCALE: 1"=40' BENCH MARK: SEE ABOVE RIGHT
DATE: MARCH 2001

MARK REVISIONS APPR. DATE
DESIGNED BY J.D.G. DRAWN BY J.D.G. CHECKED BY T.C.L.

CITY OF RIVERSIDE, CALIFORNIA
DEPARTMENT OF PUBLIC WORKS
APPROVED BY: [Signature] BY DATE: 4/1/01
PRINCIPAL ENGR. PARK DEPARTMENT
TRAFFIC DIVISION
DEPUTY P.W. DIRECTOR ST. SERVICES

IN THE CITY OF RIVERSIDE
PARCEL MAP 26355, PAR. 6
STORM DRAIN
LATERAL "A"
VAN BUREN BLVD. & MORRIS ST.
FOR RIVERSIDE AIRPORT ONE
PROJECT NO. D-692
SHEET 1 of 1
FILE NO.: 1188-001

INDEXED 6-26-01 4H